


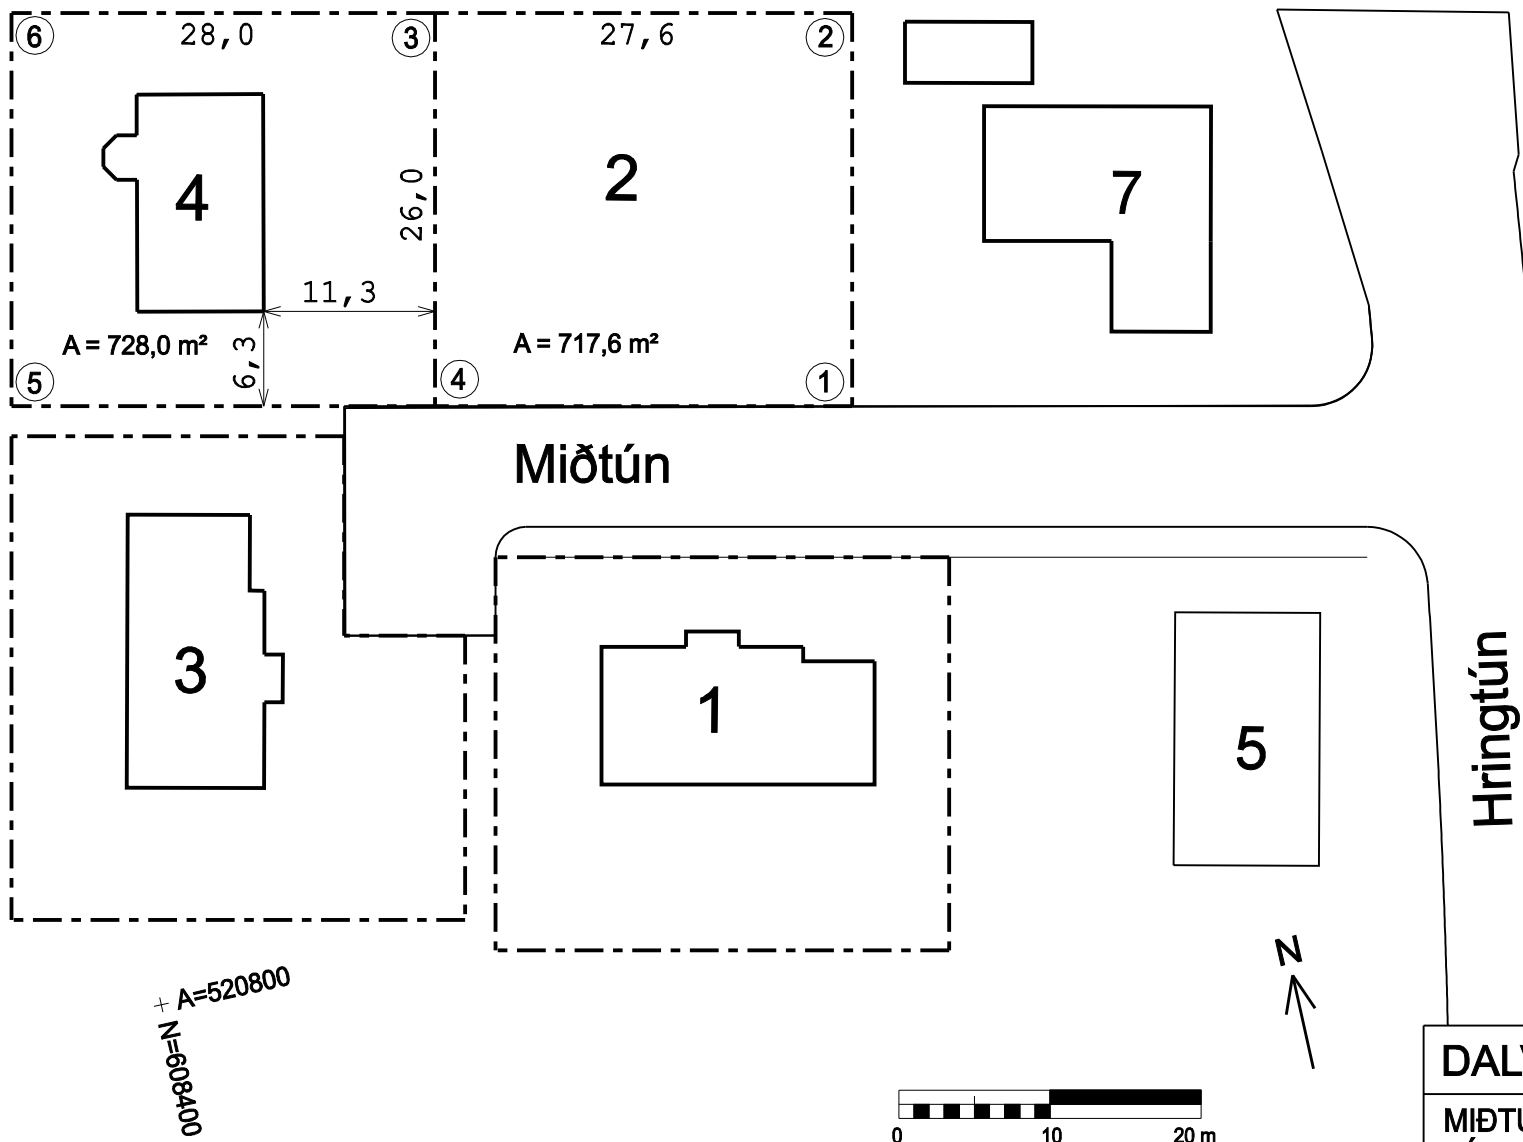

Hnitaskrá:

Nafn	X-hnit	Y-hnit
1	520853,25	608428,65
2	520858,94	608454,02
3	520832,00	608460,06
4	520826,32	608434,69
5	520798,99	608440,82
6	520804,68	608466,19

HNITAKERFI: ÍSNET93

+

① Lóðamarkapunktur

DALVÍKURBYGGÐ

MIÐTÚN 2, 4
LÓÐABLAÐ



Verkfæðistofa
Norðurlands ehf.
Höfðabí 4 800 Akureyri
Sími 462-4031 Fax 462-7415

M. 1 : 500 (A4)	Hamad	Telmað	Samþ.	Daga. 26. okt. '04	Nr. 445.15.105
--------------------	-------	--------	-------	--------------------	----------------